

This Document is the property and copyright of Infinium Architectural Wall Systems, Inc. and shall not be reproduced without written consent of Infinium Architectural Wall Systems, Inc. This drawing is to be used for evaluation, bidding, or furniture installation only and should not be used for building construction.

| | | |
|---|--|--|
| 8 | | |
| 7 | | |
| 6 | | |
| 5 | | |
| 4 | | |
| 3 | | |
| 2 | | |
| 1 | | |

NO. DATE ISSUE/REVISION

CURRENT REVISION:

0

**Axiom Vertical Sections
Details A thru N**

DRAWING TITLE:

Axiom Vertical Sections

DATE:

SCALE:

AREA:

PROJECT NO.:

PROJECT LEADER:

CAD DRAFTER:

CHECKED BY:


CAD FILE NAME:

DRAWING NO.:

1

SHEET NO.:

1 of 1

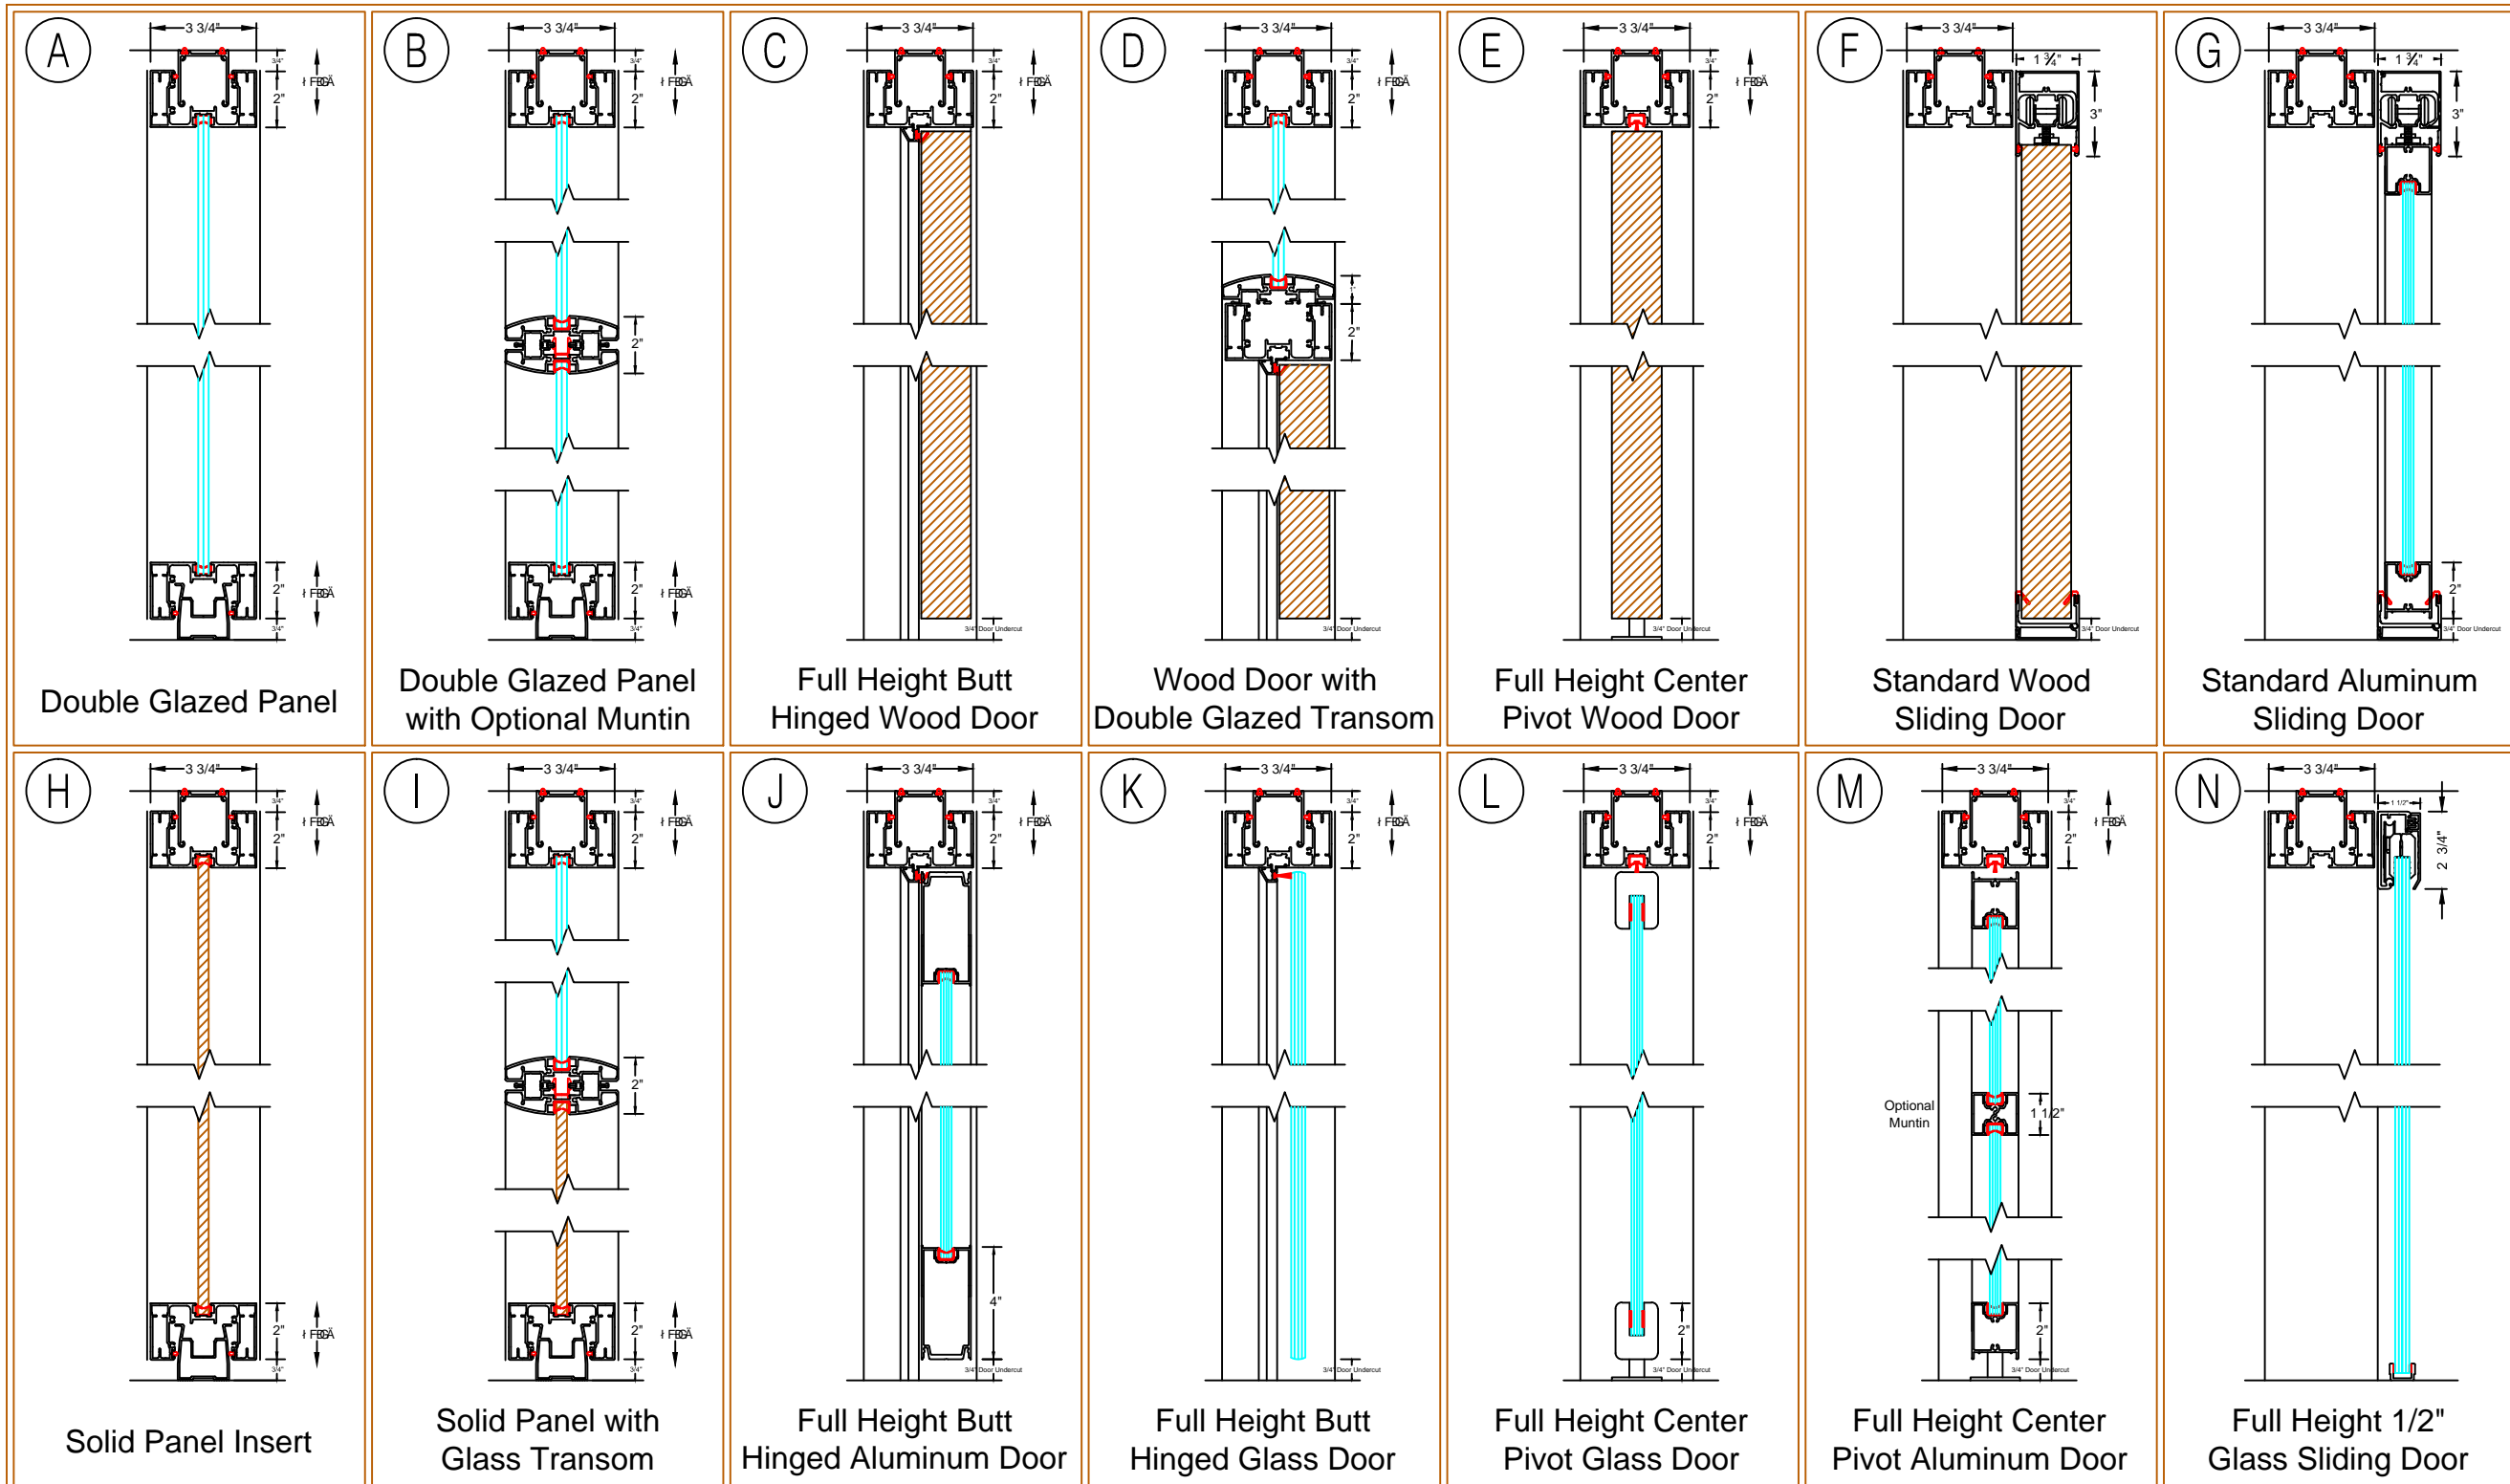

Please note: these shop drawings supercede any other reference to dimensions and represent the final dimensions to be used for production. Signing off indicates that these dimensions accurately represent (or will through hold to dimensions) actual field conditions. Whomever signs off on the end users behalf assumes full responsibility for their accuracy.